

LEGEND

- MACQUARIE GENERATION BOUNDARY
- WATERBODY
- PROPOSED DEVELOPMENT SITES
- ROADWAY/GRAVEL TRACK
- TRANSMISSION LINE
- RAILWAY LINE
- CONVEYOR
- LIDDELL ENVIRONMENTAL RESPONSIBILITY
- BAYSWATER ENVIRONMENTAL RESPONSIBILITY
- MACQUARIE GENERATION PROPERTY ACCESS GATES.

0 1 2 3km

Source of Base Map: Monteth & Powys Site Facilities Map, Feb. 2000



LOCATION CO-ORDINATES

1/2 CHIMNEY STACK
E 309700
N 6416350

3/4 CHIMNEY STACK
E 309750
N 6416500

STACK DIMENSIONS

AGL 100M
ASL 304M
OUTLET DIA. 10M

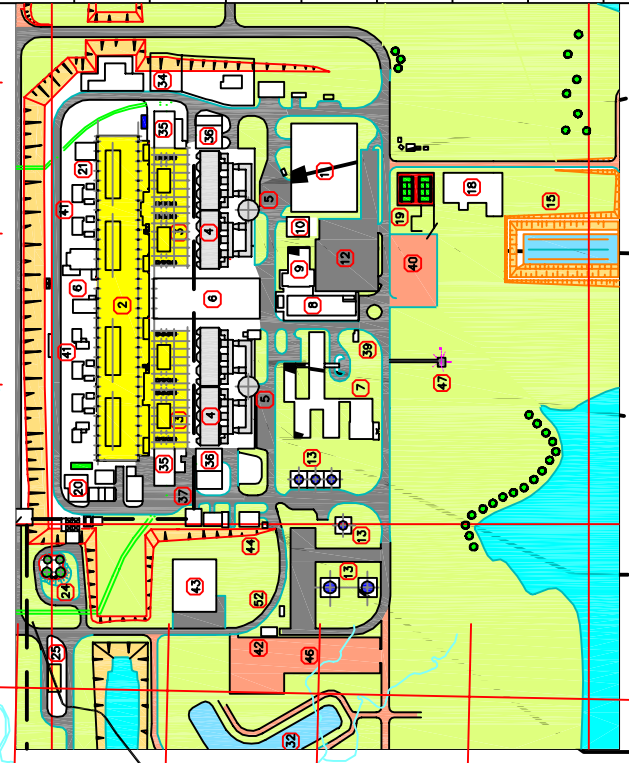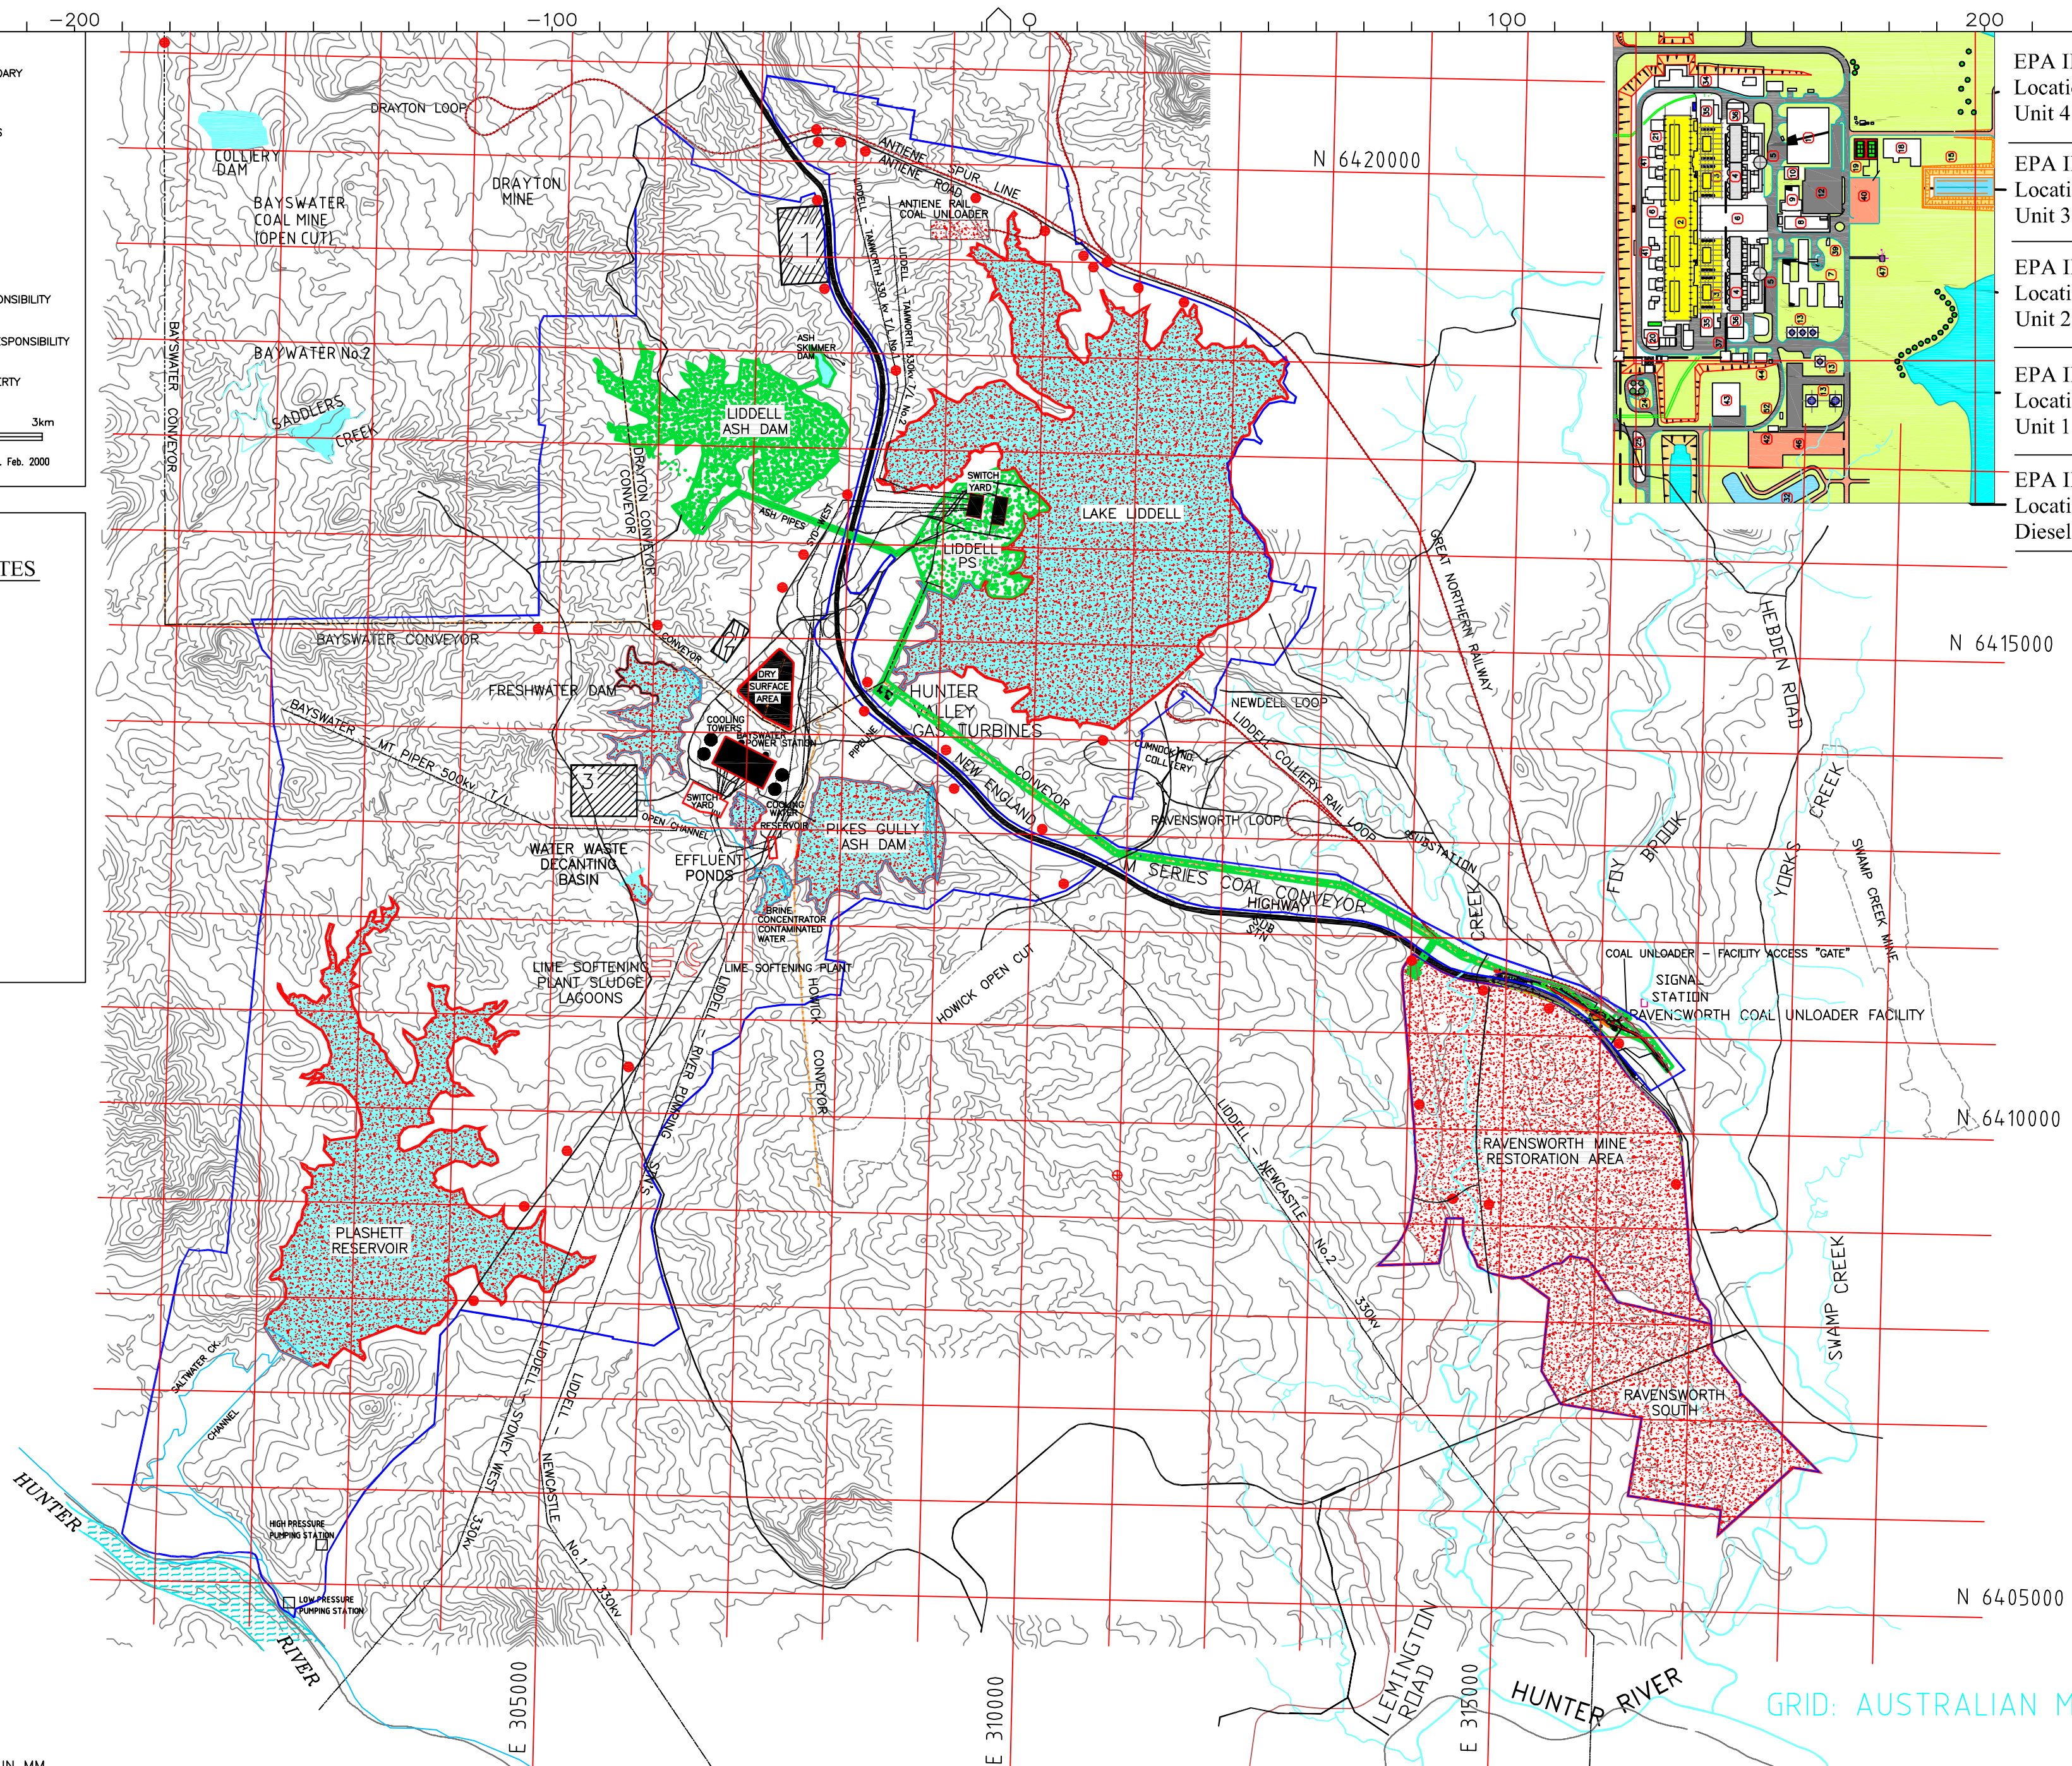

- EPA IDENTIFICATION No's 4, 7.
Location Description:
Unit 4 Boiler - 3/4 Chimney Stack
- EPA IDENTIFICATION No's 3, 7.
Location Description:
Unit 3 Boiler - 3/4 Chimney Stack
- EPA IDENTIFICATION No's 2, 7.
Location Description:
Unit 2 Boiler - 1/2 Chimney Stack
- EPA IDENTIFICATION No's 1, 7.
Location Description:
Unit 1 Boiler - 1/2 Chimney Stack
- EPA IDENTIFICATION No. 6
Location Description:
Diesel Generator

AMENDMENTS

NO.	DATE	DESCRIPTION
01	25.07.02	DRN FB CKD MI
02	18.09.02	DRN FB CKD MI
03	06.05.2003	DRN Dave Hunt CKD John Sullivan
04	17.01.2007	DRN CBAKER CKD JSULLIVAN
05	24 - JAN - 2007	DRN CBAKER CKD JSULLIVAN

UNLESS NOTED OTHERWISE ALL UNITS ARE IN MM

ADDED ANTHENE RAIL COAL UNLOADER. CHANGED TEXT FROM "COAL UNLOADER FACILITY" TO "RAVENS WORTH COAL UNLOADER FACILITY". INCLUSION OF LOT 2 DP1007536 AT RAVENS WORTH SOUTH.

Macquarie Generation

REF DRAWINGS	CONTRACT No.	DRAWN Dave H	KKS CODING UZT	Macquarie Generation
		DESIGN EO	ORIGINAL DRAWING APPROVED BY J MARCHEFF 20-JUN-2001	LIDDELL POWER STATION UNITS 1-4
		CHECKED ENG S Matley	MANAGER LIDDELL POWER STATION	OPEN SPACE,EASEMENTS,SITE SURVEYS
		PASSED	APPROVED	EPA LICENCE
			DRAWING STATUS	BOUNDARY
			SCALE AS SHOWN	DETAILS
			A2	LD 800474
				PREFIX NUMBER SHEET
				05
				AMDT